


PRIME TIME SV FLOOR PLAN

RAM PROMASTER

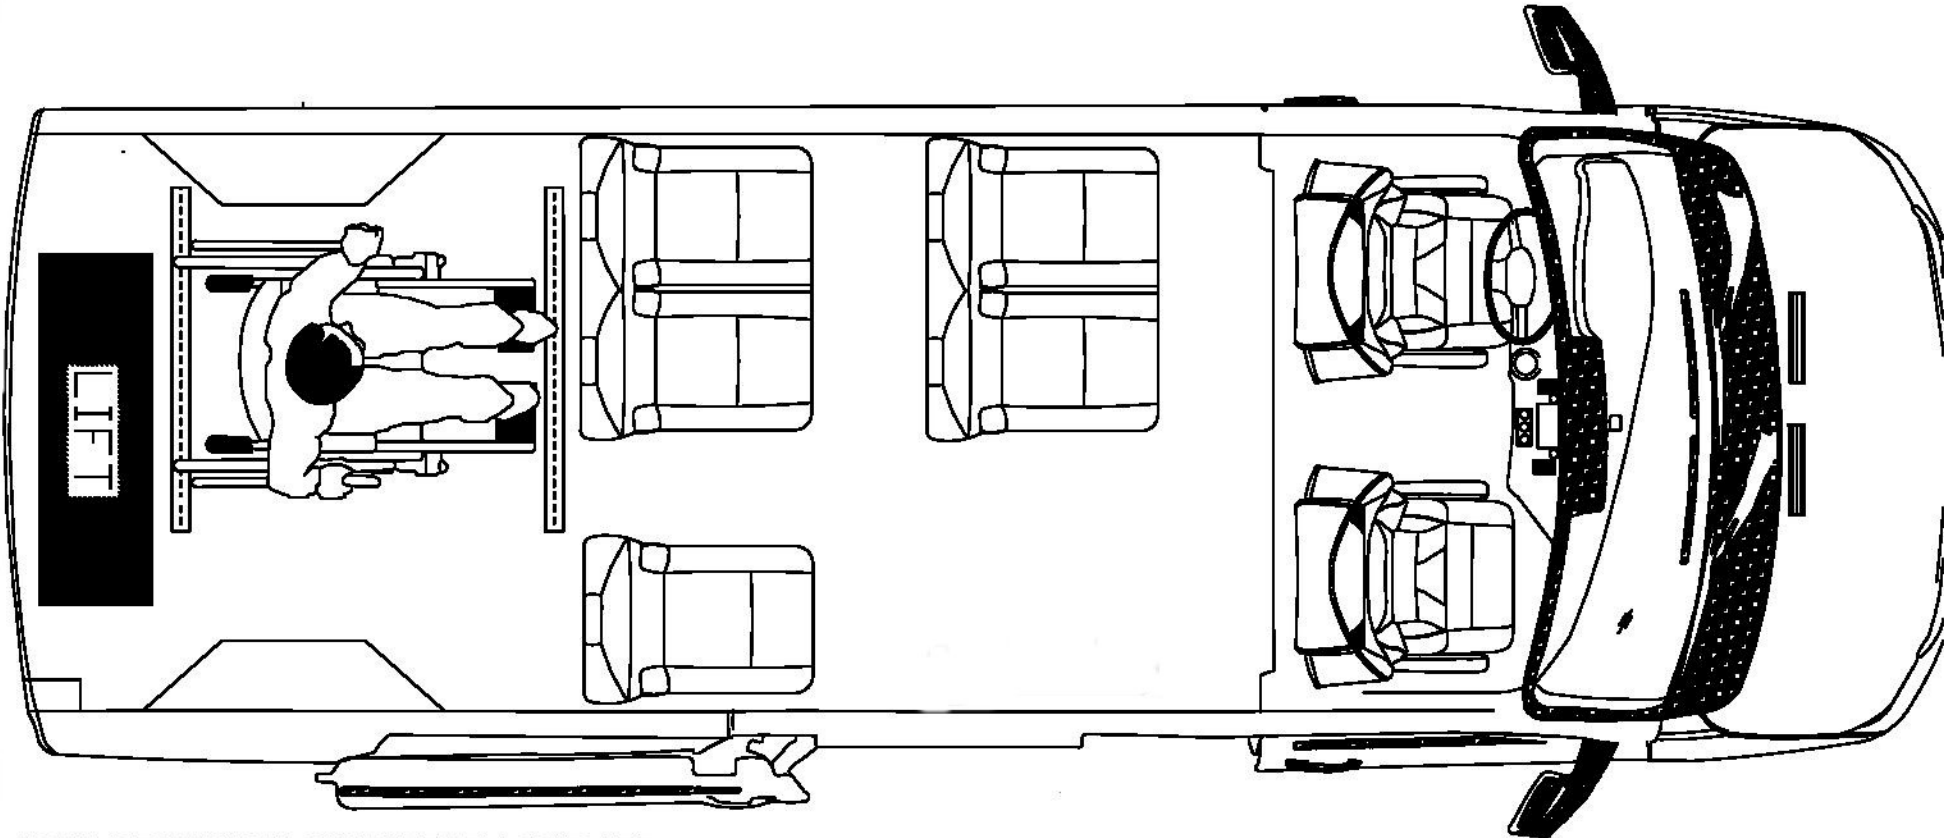

NOTE: DIMENSIONS MAY NOT BE ACCURATE
THIS DRAWING IS FOR ILLUSTRATION PURPOSES ONLY.

THIS DRAWING AND THE INFORMATION CONTAINED THEREON ARE THE EXCLUSIVE PROPERTY OF PRIME TIME SV. IT SHALL NOT BE COPIED OR DUPLICATED IN ANY MANNER, NOR SHALL IT BE SUBMITTED TO OUTSIDE PARTIES FOR EXAMINATION WITHOUT OUR WRITTEN CONSENT. IT IS LOANED FOR USE WITH REFERENCE TO WORK UNDER CONTRACT WITH, OR PROPOSALS SUBMITTED BY PRIME TIME SV.				TOL UNLESS OTHERWISE SPECIFIED		DATE	ASSY #	PRIME TIME SV			
				DIM.	TOL.	CHKR	REL. DATE				
				0.00	±0.062"	SUPERCEDES		NAME		RAM PROMASTER	
				0.000	±0.031"	DRAFTSMAN		SCALE	DWG NO.	SHEET	OF
REV LET	BY	CHK	DATE	ECN NO							